


ARQUITECTO: CARMEN MARTÍNEZ DE AZCOITIA (654.75.29.58)

VIVIENDA UNIFAMILIAR EN DOS PLANTAS CON TRES DORMITORIOS Y DOS BAÑOS

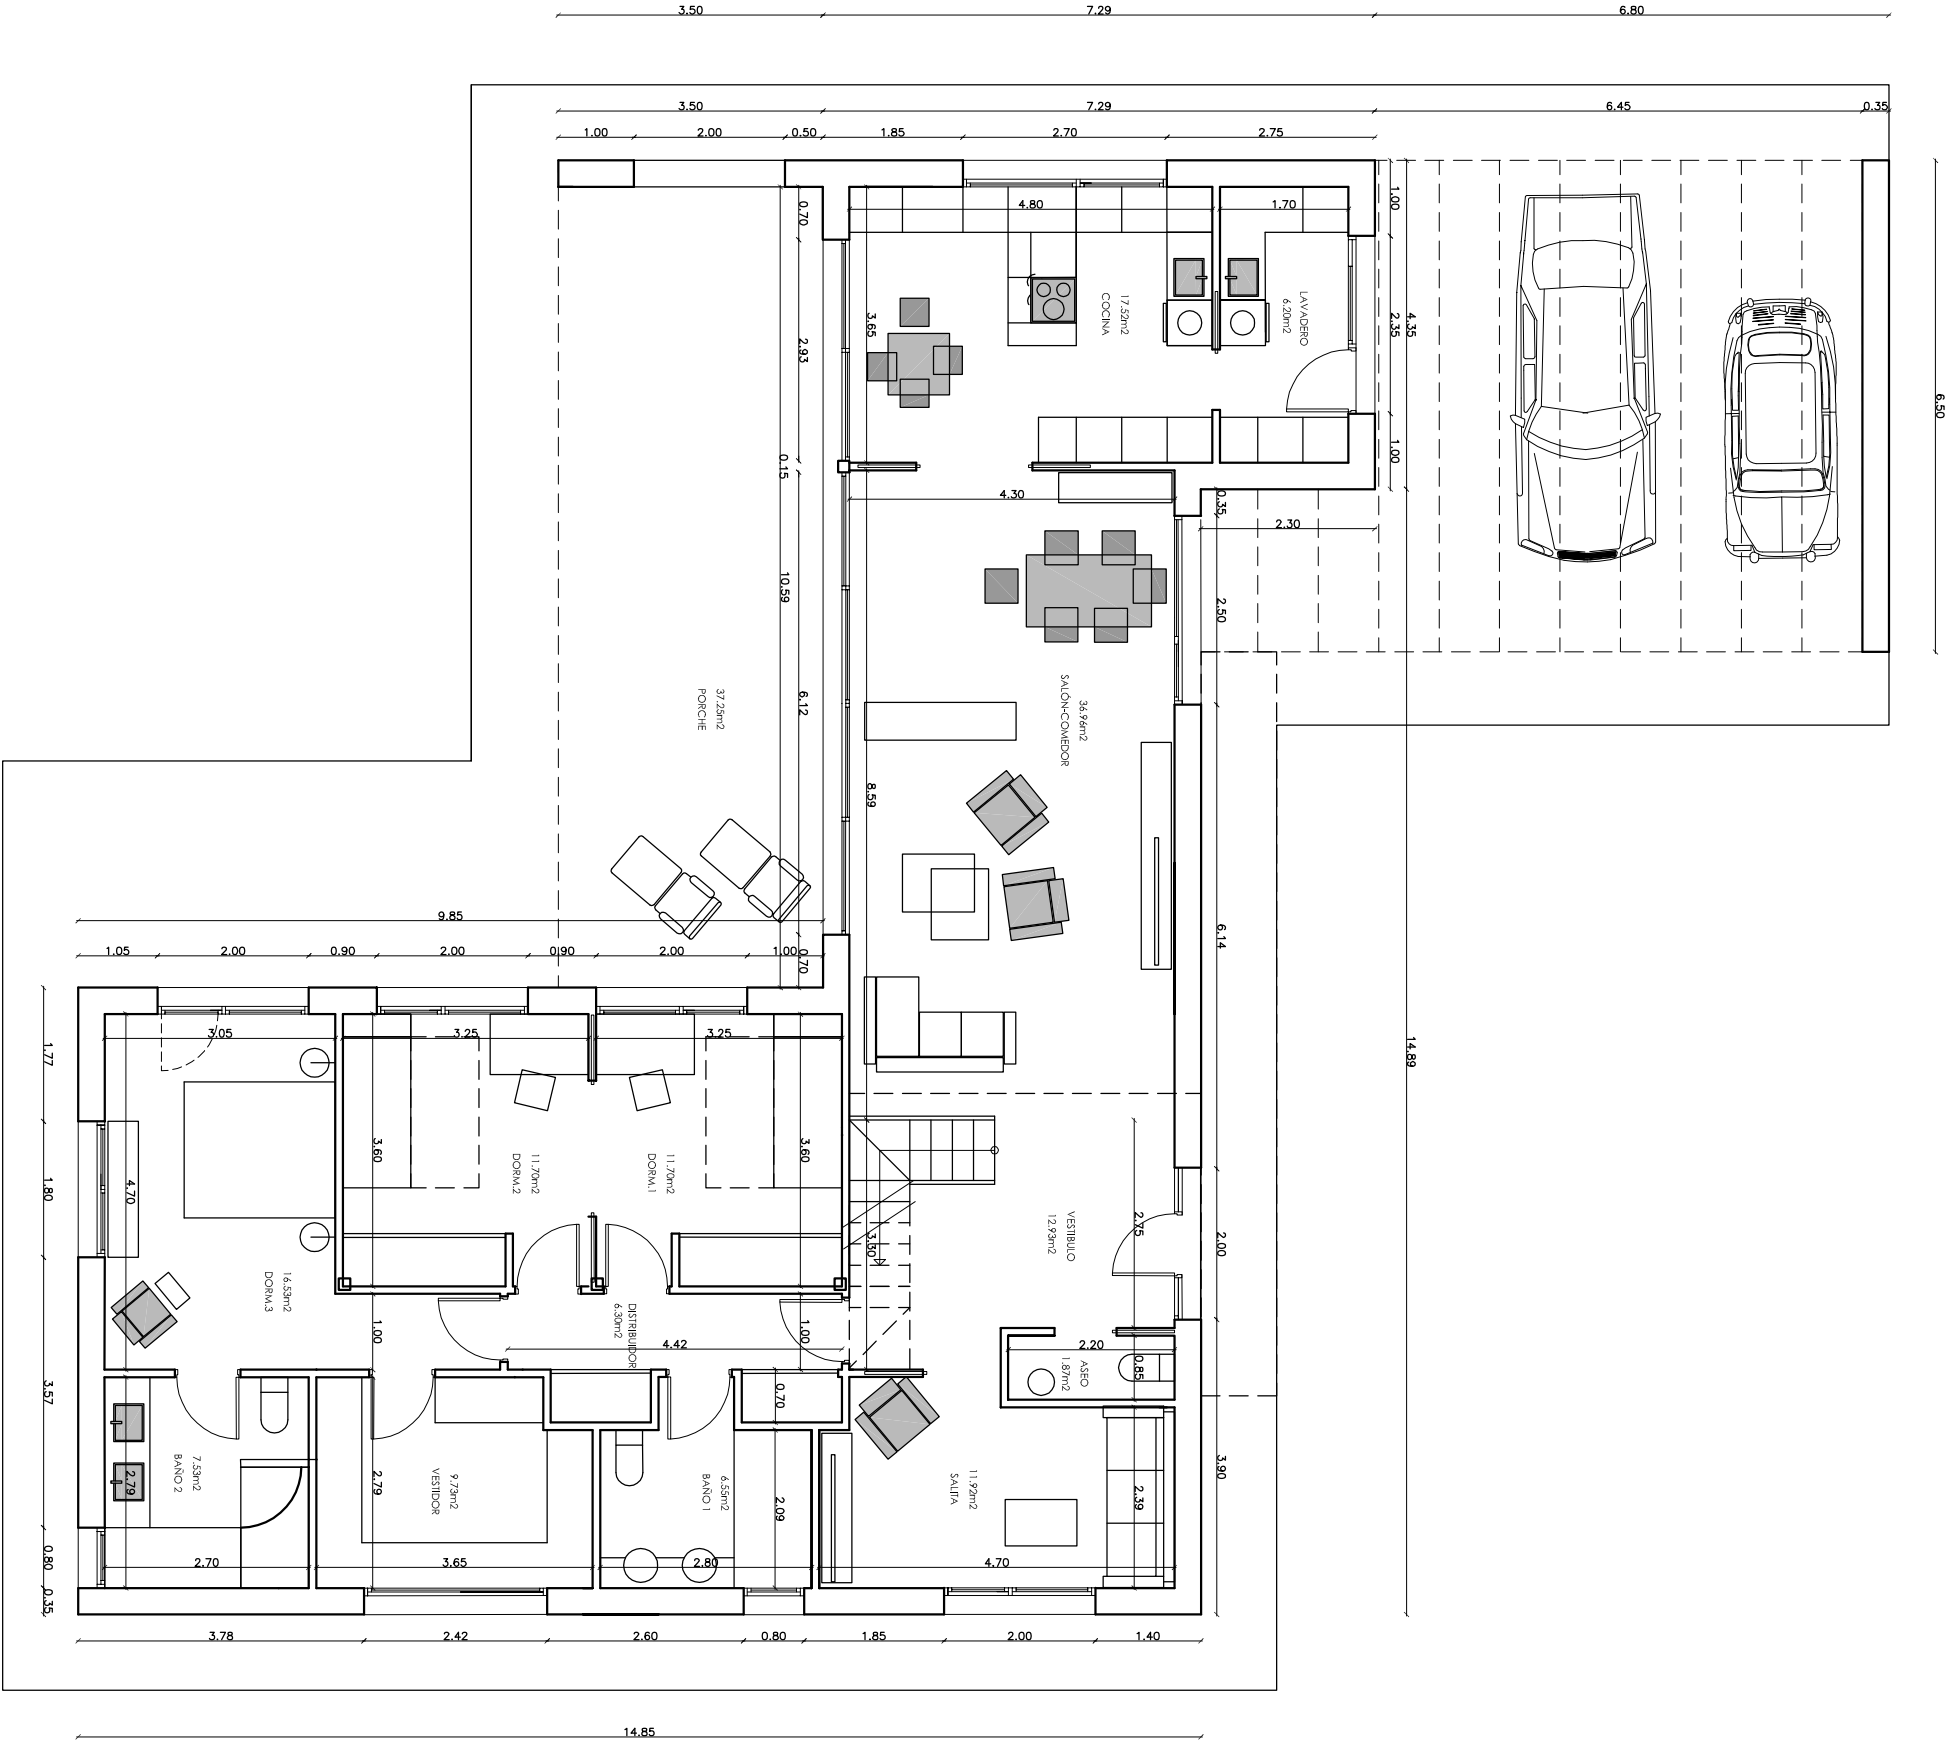

	S.UTIL.	S.CONST.	S.COMP.
P. BALA	157.44	187.85	187.85
P. PRIMERA	10.53	18.23	18.23
PORCHES		37.25	18.63
TOTAL	167.97	243.33	224.71