



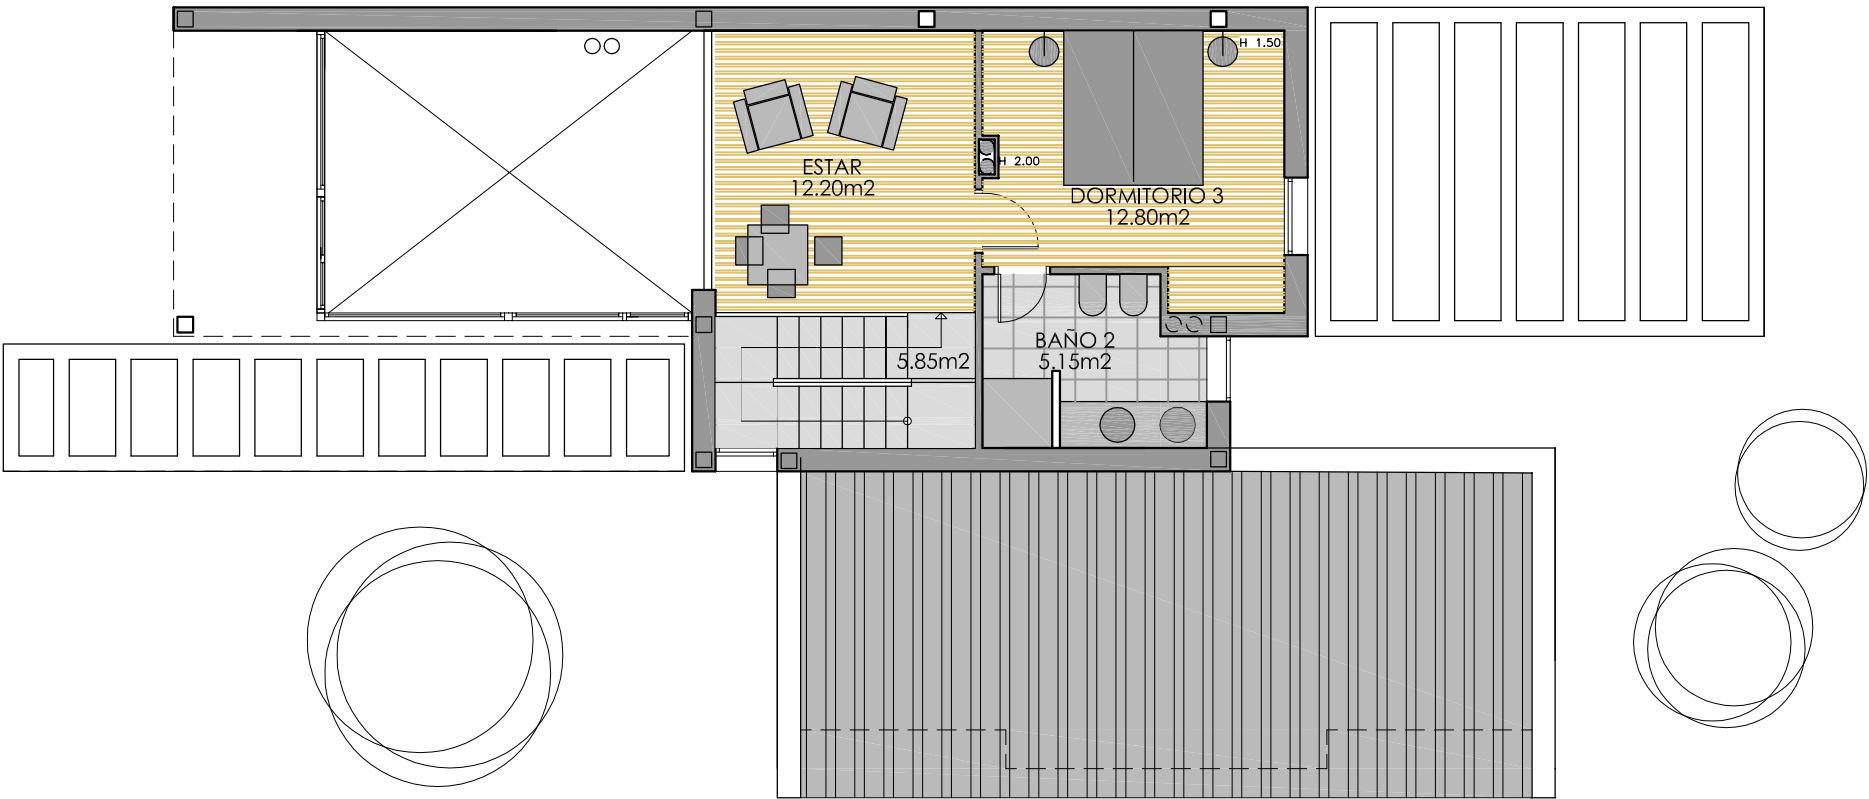

PLANTA PRIMERA

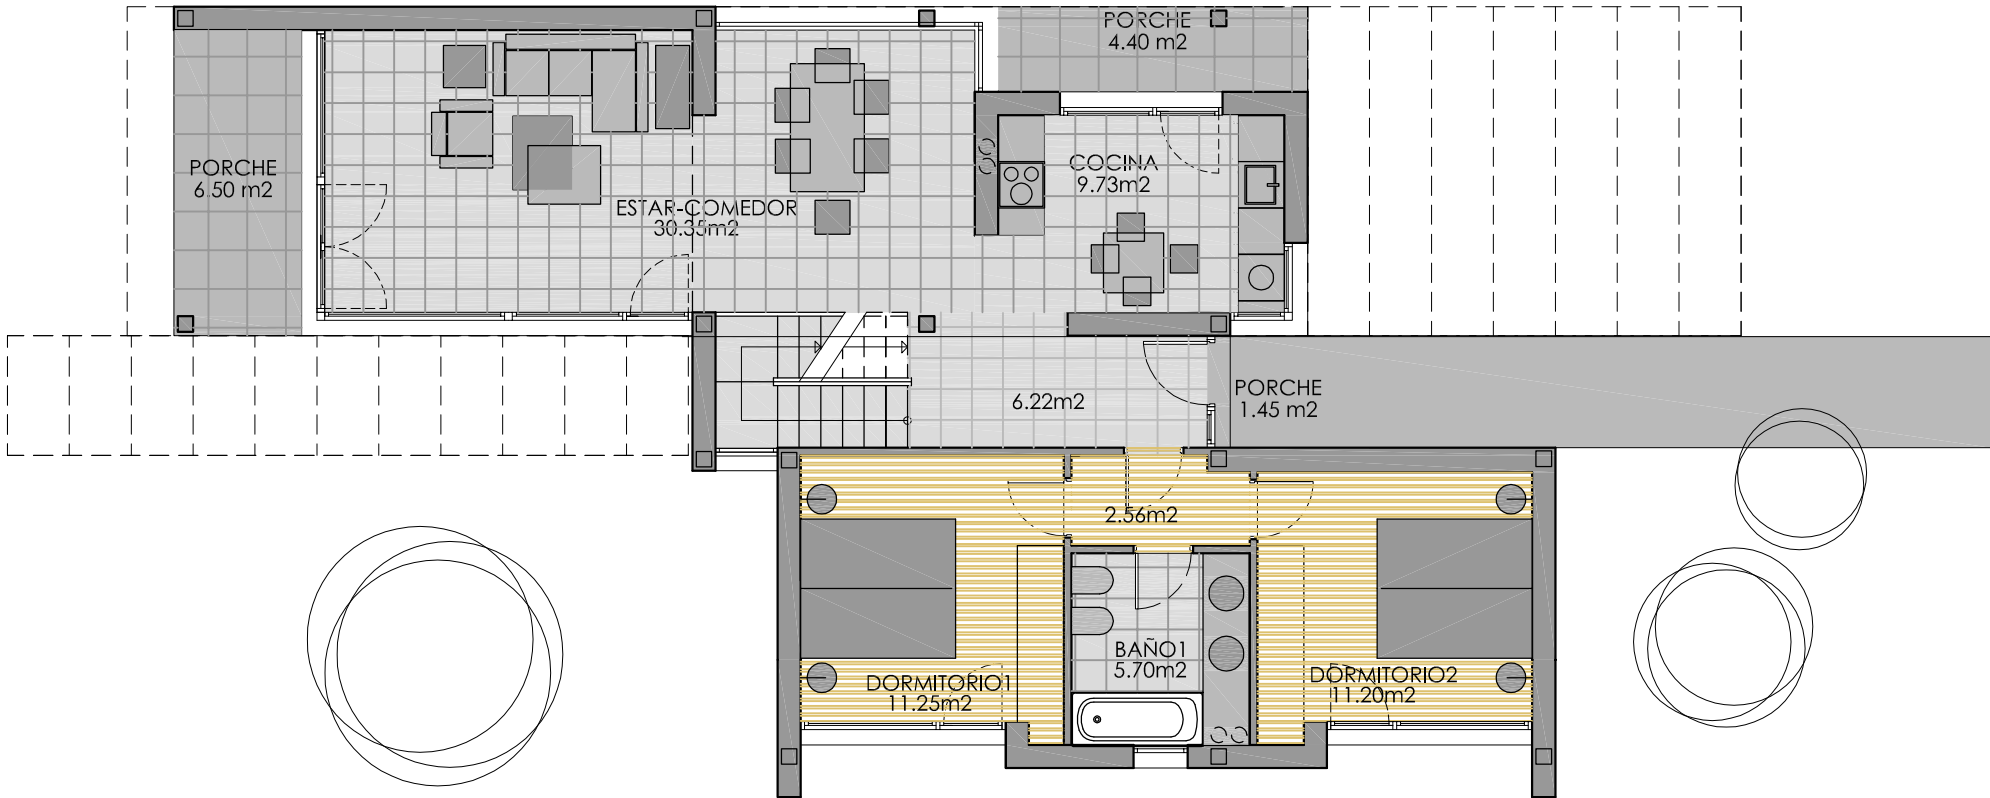

PLANTA BAJA

	S.UTIL	S.CONST.
P. BAJA	71.31	103.82
P. BAJOCUBIERTA	36.00	47.42
PORCHES	12.35	12.35
TOTAL	119.66	163.59
PERGOLA		39.20